

鹤山市2024年度第三十八批次城镇建设用地上地红线图


单位: m.m²

8378.95

8379.41

2501.70

2501.70

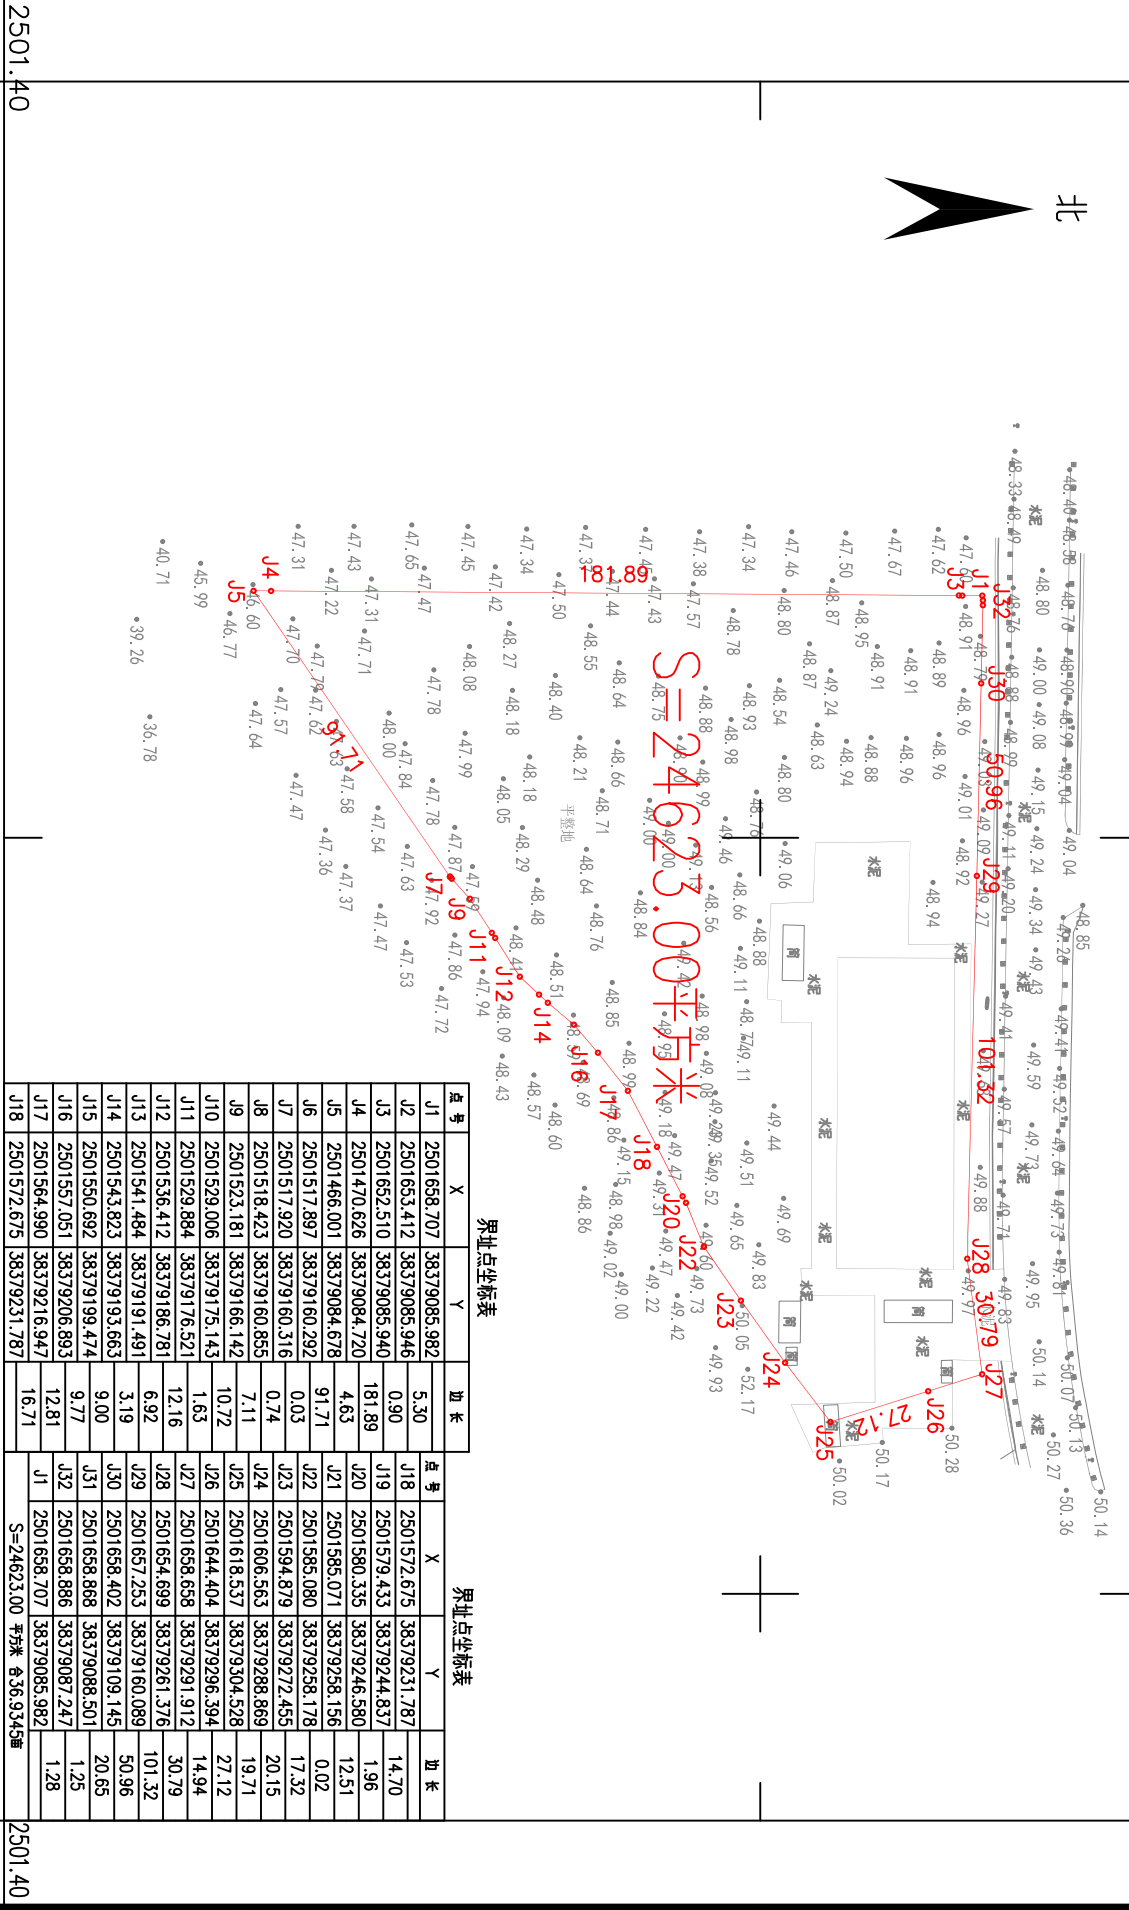

界址点坐标表

点号	X	Y	边长	点号	X	Y	边长
J1	2501658.707	38379085.982	5.30	J18	2501572.675	38379231.787	14.70
J2	2501653.412	38379085.946	0.90	J19	2501579.433	38379244.837	1.96
J3	2501652.510	38379085.940	181.89	J20	2501580.335	38379246.580	12.51
J4	2501470.626	38379084.720	4.63	J21	2501585.071	38379258.156	0.02
J5	2501466.001	38379084.678	91.71	J22	2501585.080	38379258.178	17.32
J6	2501517.897	38379160.292	0.03	J23	2501594.879	38379272.455	20.15
J7	2501517.920	38379160.316	0.14	J24	2501606.563	38379288.869	19.71
J8	2501518.423	38379160.855	7.11	J25	2501618.537	38379304.528	27.12
J9	2501523.181	38379166.142	10.72	J26	2501644.404	38379296.394	14.94
J10	2501529.006	38379175.143	1.63	J27	2501658.658	38379291.912	30.79
J11	2501529.884	38379176.521	12.16	J28	2501654.699	38379261.376	101.32
J12	2501536.412	38379186.781	6.82	J29	2501657.253	38379160.089	50.96
J13	2501541.484	38379191.491	3.19	J30	2501658.402	38379109.145	20.65
J14	2501543.823	38379193.663	9.00	J31	2501658.886	38379088.501	1.25
J15	2501550.692	38379199.474	9.77	J32	2501658.886	38379087.247	1.28
J16	2501557.051	38379206.893	12.81	J1	2501658.707	38379085.982	
J17	2501564.990	38379216.947	16.71				
J18	2501572.675	38379231.787					

界址点坐标表

点号	X	Y	边长
J1	2501658.707	38379085.982	5.30
J2	2501653.412	38379085.946	0.90
J3	2501652.510	38379085.940	181.89
J4	2501470.626	38379084.720	4.63
J5	2501466.001	38379084.678	91.71
J6	2501517.897	38379160.292	0.03
J7	2501517.920	38379160.316	0.14
J8	2501518.423	38379160.855	7.11
J9	2501523.181	38379166.142	10.72
J10	2501529.006	38379175.143	1.63
J11	2501529.884	38379176.521	12.16
J12	2501536.412	38379186.781	6.82
J13	2501541.484	38379191.491	3.19
J14	2501543.823	38379193.663	9.00
J15	2501550.692	38379199.474	9.77
J16	2501557.051	38379206.893	12.81
J17	2501564.990	38379216.947	16.71
J18	2501572.675	38379231.787	

S=24623.00 平方米 含36.9345亩

2501.40

2501.40

8378.95

8379.41

2022年02月数字化制图。
2000国家大地坐标系, 中央子午线114度。
1985国家高程基准, 等高距为1米。
2007年版图式。

1:2000

绘图员: 张锦雯
检查员: 段辉辉
审核员: 谭耀峰